


0
1
2
3

ΚΑΤΟΜΗ
κλ. 1:50

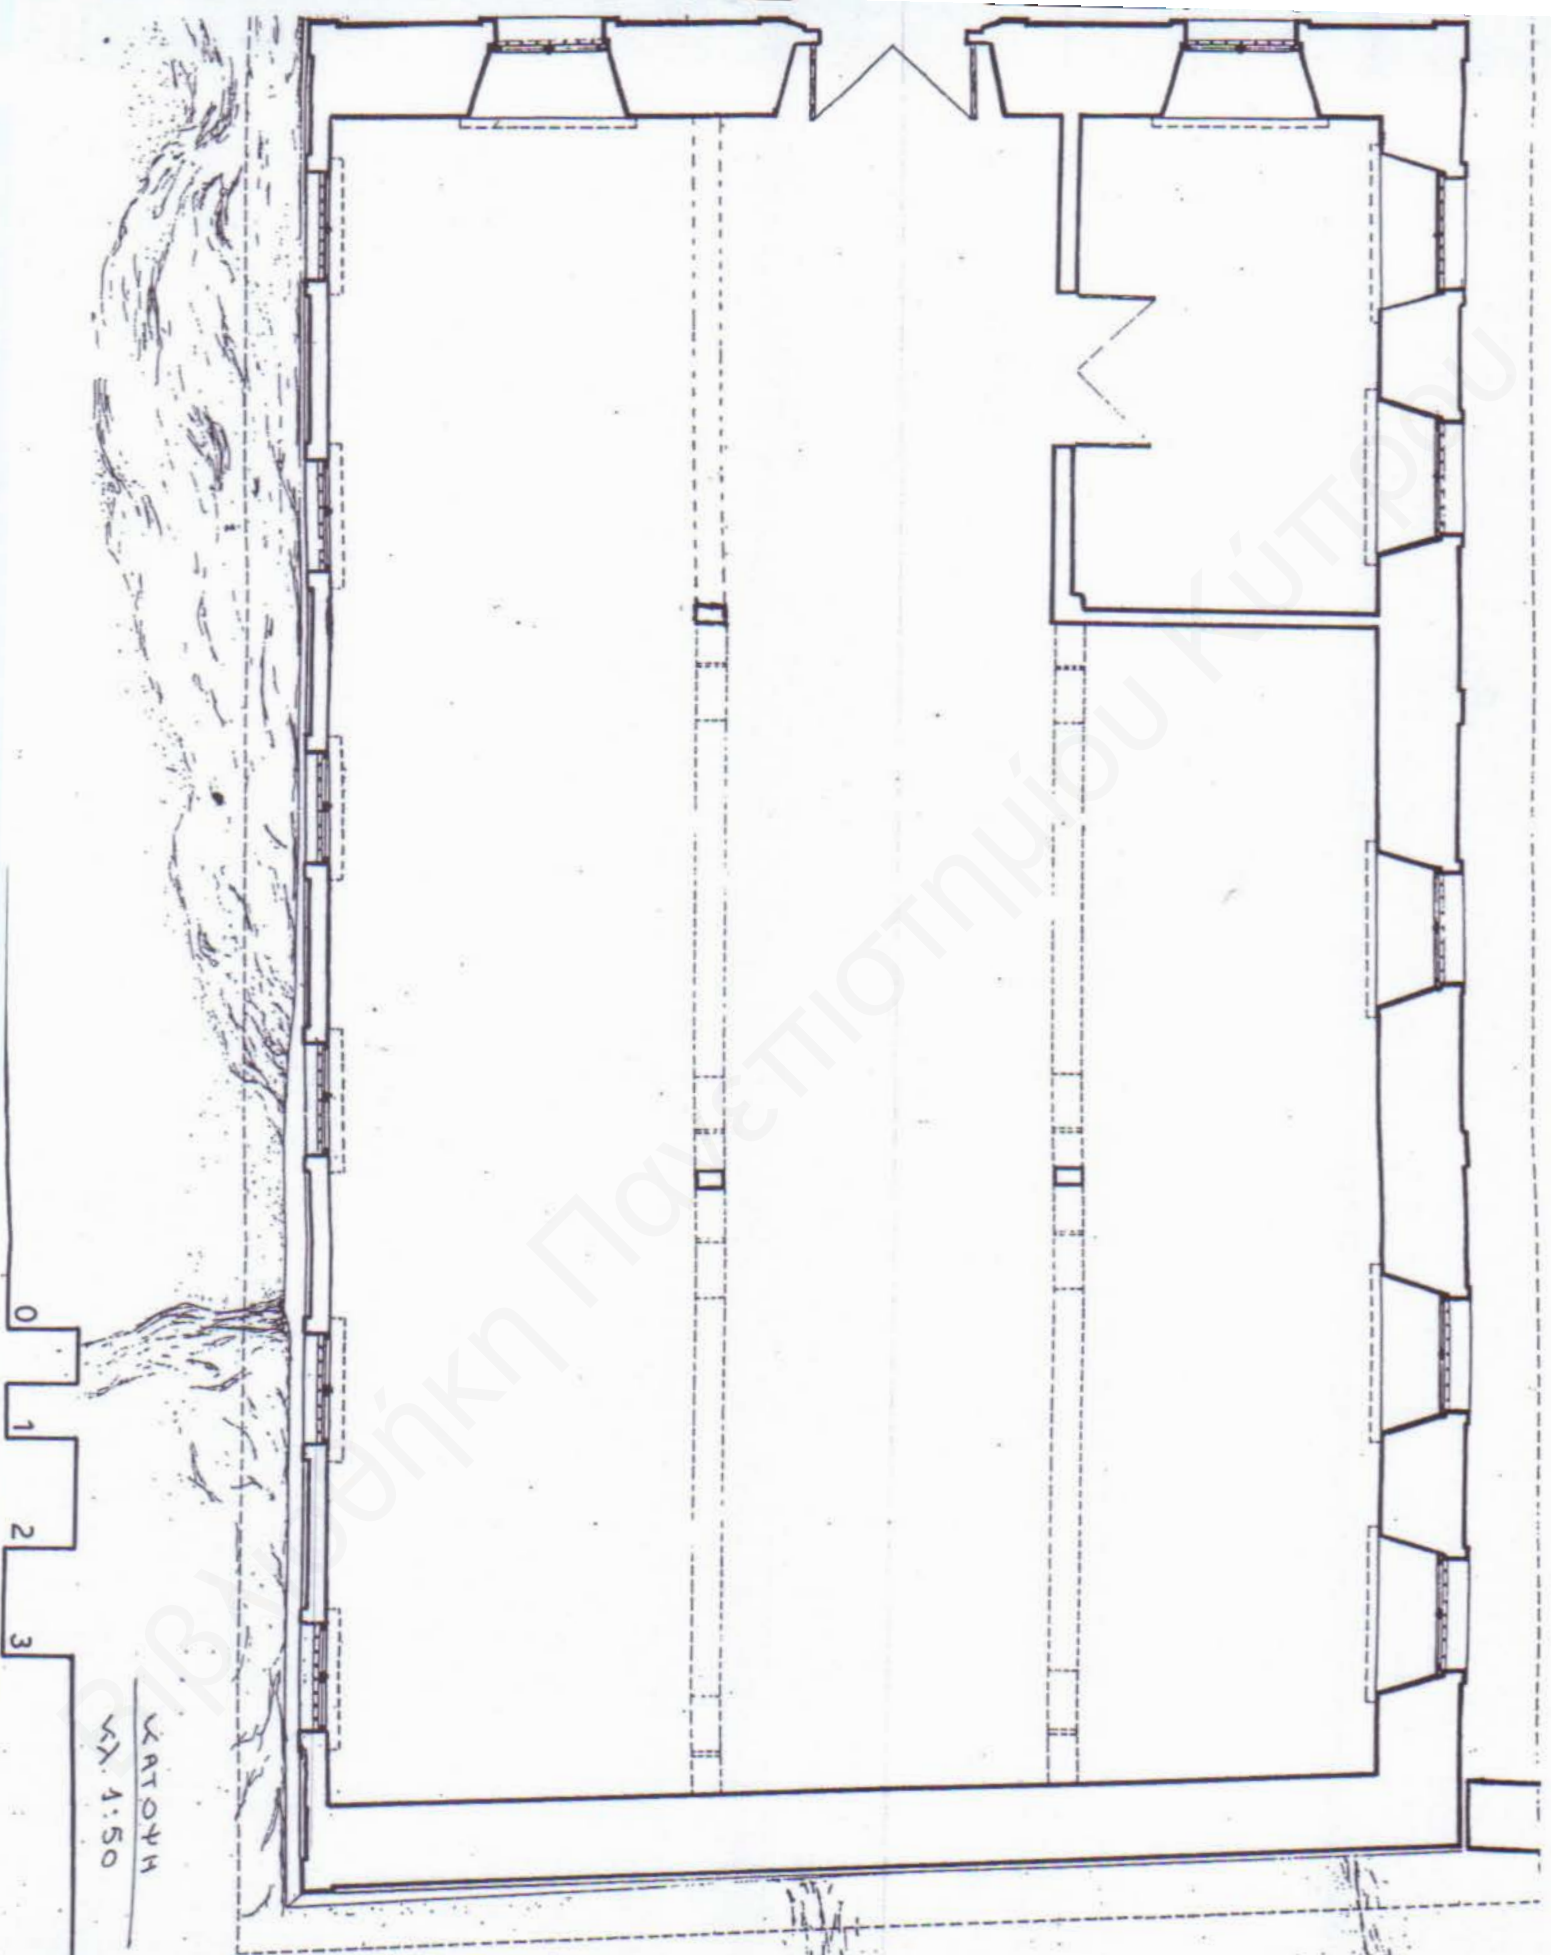

Α.Σ.